


BESCHIKBARE VARIANTEN AVAILABLE VARIANTS VERFÜGBARE VARIANTEN VARIANTES DISPONIBLES					
Aantal sporen Number of tracks Anzahl Schienen Nombre de voies	LENGTE LENGTH LÄNGE LONGUEUR	RAL9001	RAL7016M	RAL9016	RAL9005M
1	1960		✓		✓
2	1940		✓		✓
3	3000	✓	✓	✓	✓
4	3900	✓	✓	✓	✓
5	4900	✓	✓	✓	✓
6	5900	✓	✓	✓	✓

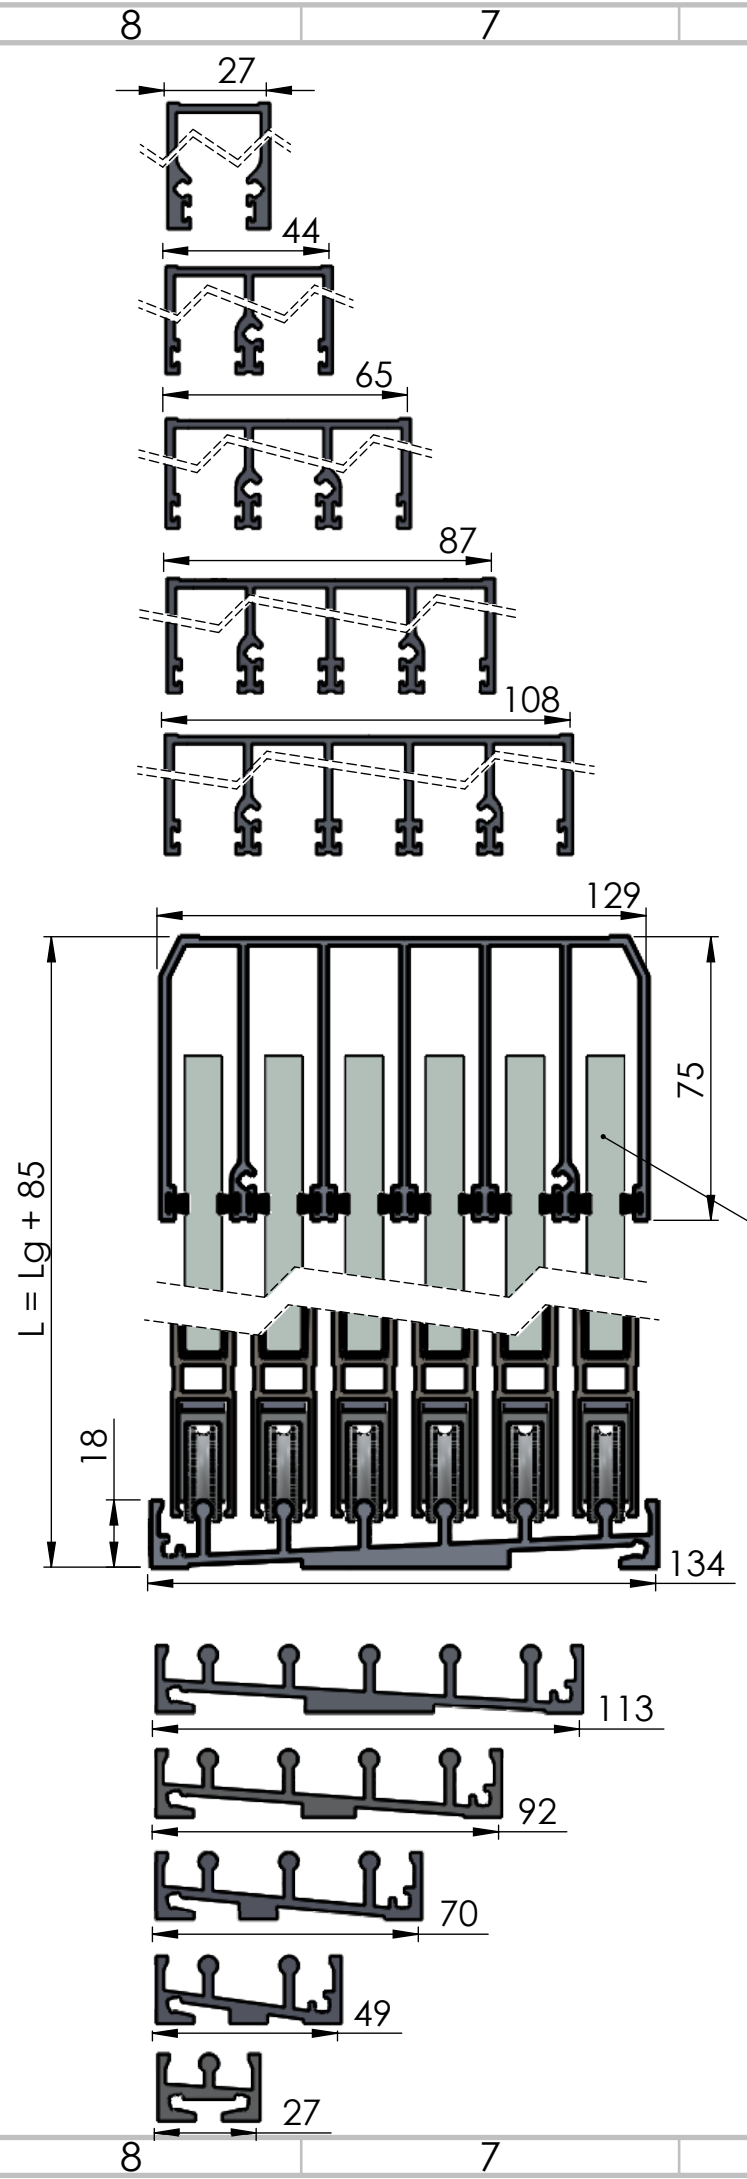

10mm gehard glas, rondom geslepen  
10mm tempered glass, round cut  
10mm gehärtetes Glas, rund geschliffen  
10mm verre trempé, coupé rond

✓ Beschikbaar/ Available/ Verfügbar/ Disponible

Glasmataat Glass size Glasgröße Taille du verre	Dagmaat Structural height Öffungsmaß Gabarit de passage	980	820
Lg			
1900	1970-2020	✓	✓
1950	2020-2070	✓	✓
2000	2070-2120	✓	✓
2050	2120-2170	✓	✓
2100	2170-2220	✓	✓
2150	2220-2270	✓	✓
2200	2270-2320	✓	✓
2250	2320-2370	✓	✓
2300	2370-2420	✓	✓
2350	2420-2470	✓	
2400	2470-2520	✓	
2500	2570-2620	✓	
2600	2670-2720	✓	

Deurbreedte / Door width / Türbreite / Largeur de la porte	
980	820

Afmetingen in mm  
Dimensions in mm  
Größen in mm  
Dimensions en mm

DO NOT SCALE    BREAK SHARP EDGES    UNLESS OTHERWISE SPECIFIED:  
DIMENSIONS ACCORDING TO NEN-ISO 2768-1m    THE INFORMATION ON THIS DRAWING IS CONFIDENTIAL  
CHANGE AND/OR DISTRIBUTION OF THIS DRAWING IS ONLY  
ALLOWED AFTER WRITTEN PERMISSION OF SUNROOMS B.V.

REVISION		TITLE:	<b>Maatschets sliding doors</b> <b>Dimension sheet sliding doors</b> <b>Dimension Sheet Glasschiebetüren</b> <b>Dimension sheet portes coulissantes</b>
DATE			
DRAWN			
MATERIAL			
FINISH			
DWG NO.			A3
SCALE			SHEET 1 OF 1